

FACILITIES SERVICES
1000 E. VICTORIA ST
CARSON, CA, 90747
TEL: 310-243-3804

LOCATION:

CSUDH

PROJECT:

**LACTATION ROOM
LOCATIONS**

DRAWN BY:
N. DOTI

APPROVED
BY:

DATE:
02/2023

SCALE:
NOT TO SCALE

REVISION #/DATE:

SHEET #:

00

LACTATION ROOM
ON 3rd Floor
WELCH HALL
SEE SHEET 01


LACTATION ROOM ON 3rd & 4th FLOOR
INNOVATION & INSTRUCTION
SEE SHEET 02 & 03

MAMAVA POD ON 2nd
FLOOR
LOKER STUDENT UNION
SEE SHEET 04

LACTATION ROOM ON 3rd FLOOR
LIBRARY ADDITION
SEE SHEET 05

LACTATION ROOM ON 3rd FLOOR
SCIENCE & INNOVATION
SEE SHEET 06



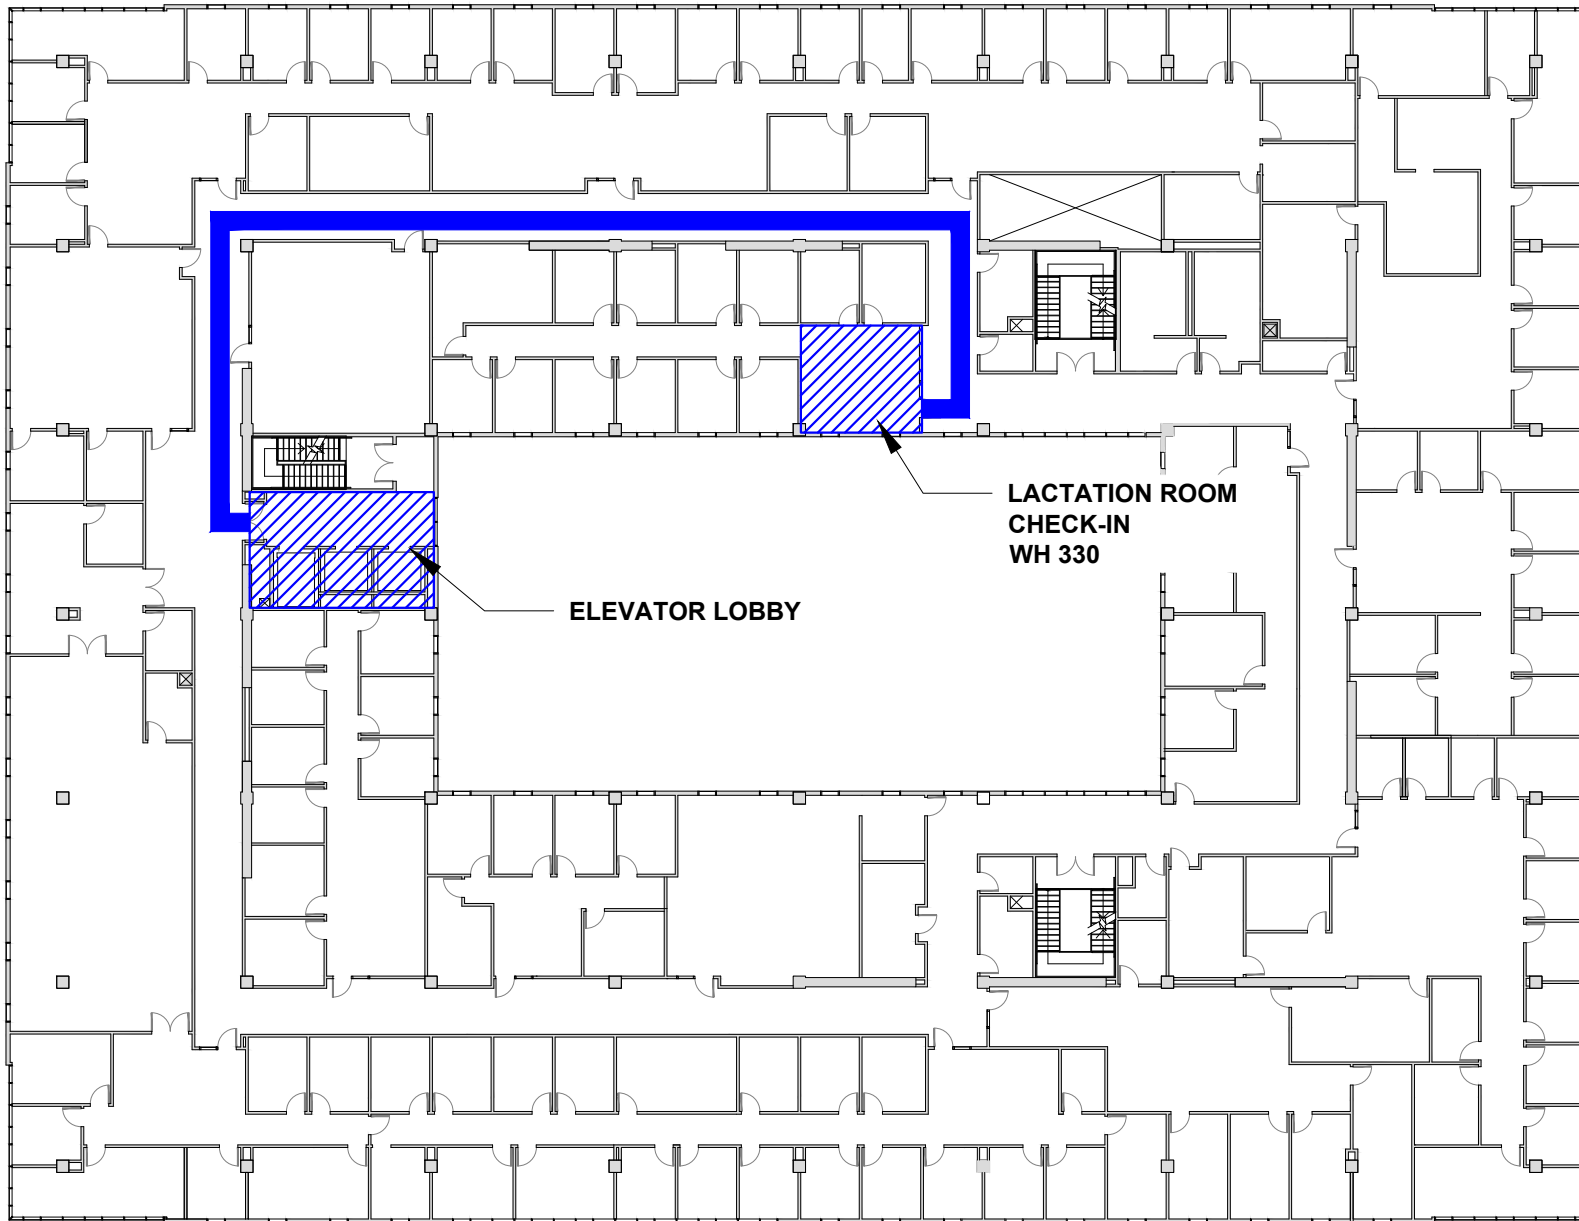

WELCH HALL - 3RD FLOOR



LOCATION:

CSUDH

PROJECT:

**LACTATION
 ROOM
 LOCATIONS**

DRAWN BY:
 N. DOTI

APPROVED
 BY:

DATE:
 02/2023

SCALE:
 NOT TO SCALE

REVISION #/DATE:

—
 —
 —
 —
 —
 —
 —
 —
 —
 —

SHEET #:

01

FACILITIES SERVICES
1000 E. VICTORIA ST
CARSON, CA, 90747
TEL: 310-243-3804

LOCATION:

CSUDH

PROJECT:

**LACTATION ROOM
ROOM
LOCATIONS**

DRAWN BY:
N. DOTI

APPROVED
BY:


DATE:
02/2023

SCALE:
NOT TO SCALE

REVISION #/DATE:

SHEET #:

02

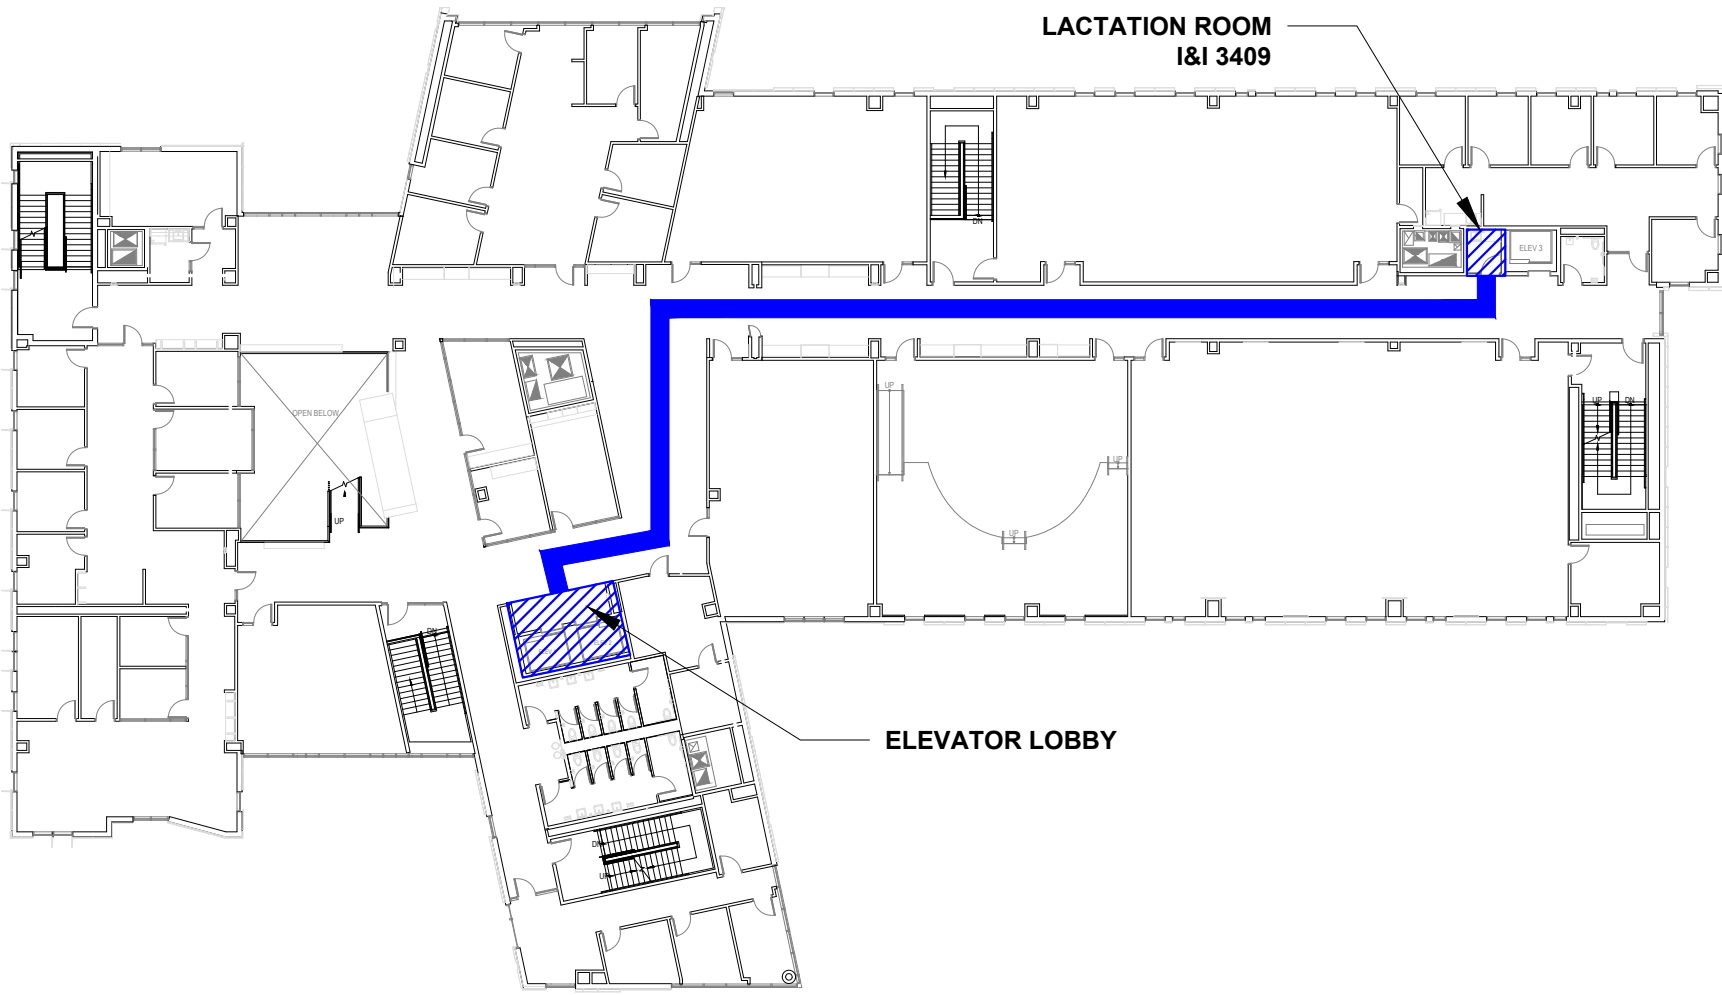

INNOVATION & INSTRUCTION - 3RD FLOOR



FACILITIES SERVICES
1000 E. VICTORIA ST
CARSON, CA, 90747
TEL: 310-243-3804

LOCATION:

CSUDH

PROJECT:

**LACTATION ROOM
ROOM
LOCATIONS**

DRAWN BY:
N. DOTI

APPROVED
BY:


DATE:
02/2023

SCALE:
NOT TO SCALE

REVISION #/DATE:

SHEET #:

03

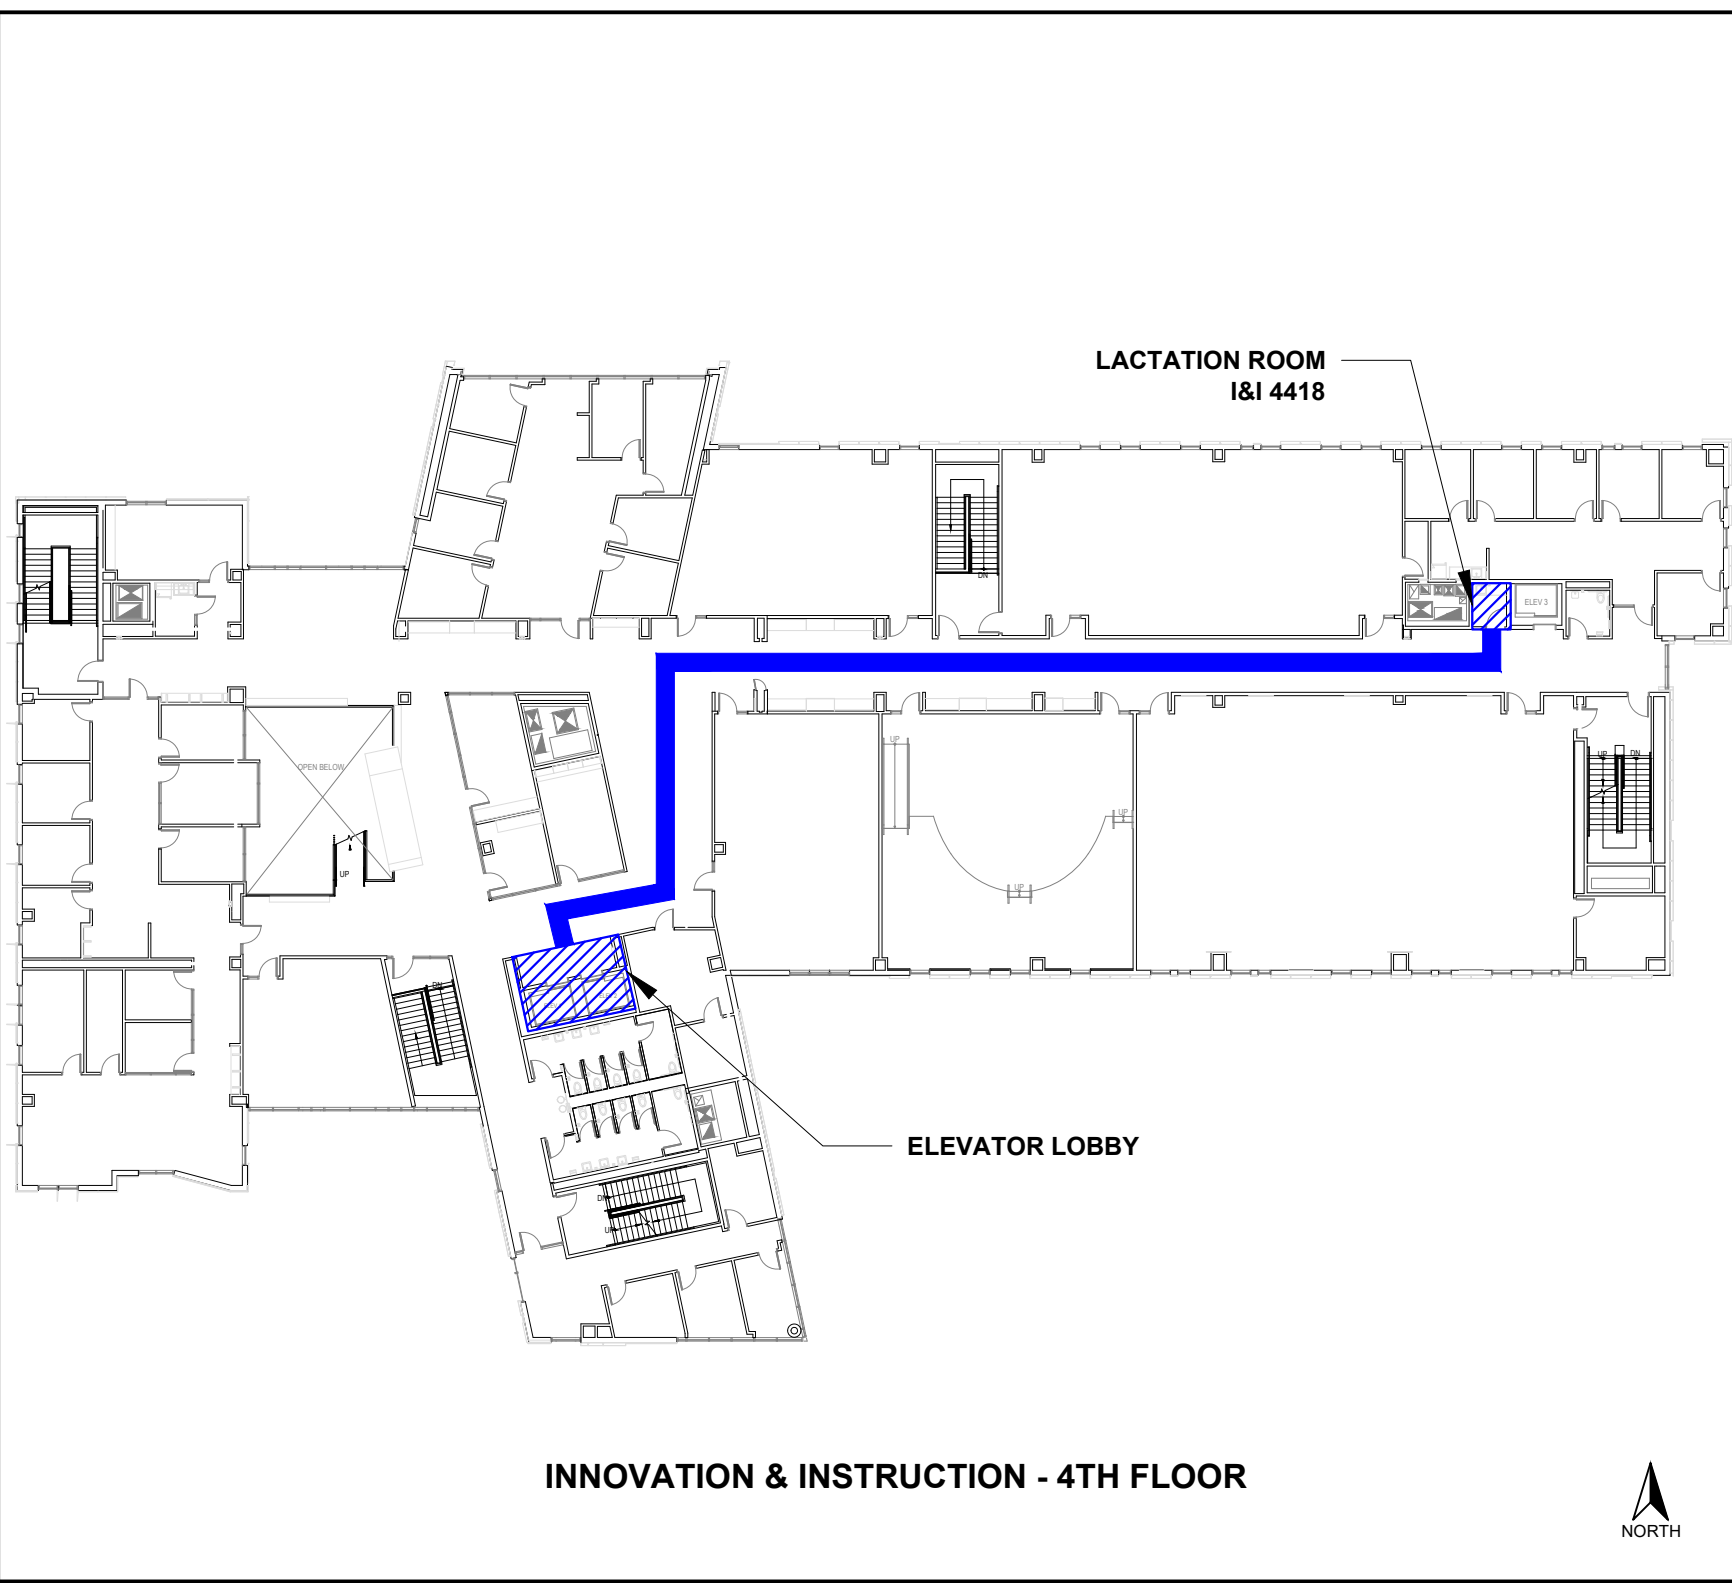

**LACTATION ROOM
I&I 4418**


ELEVATOR LOBBY

INNOVATION & INSTRUCTION - 4TH FLOOR



**LOKER STUDENT UNION
2ND FLOOR**

MAMAVA
POD

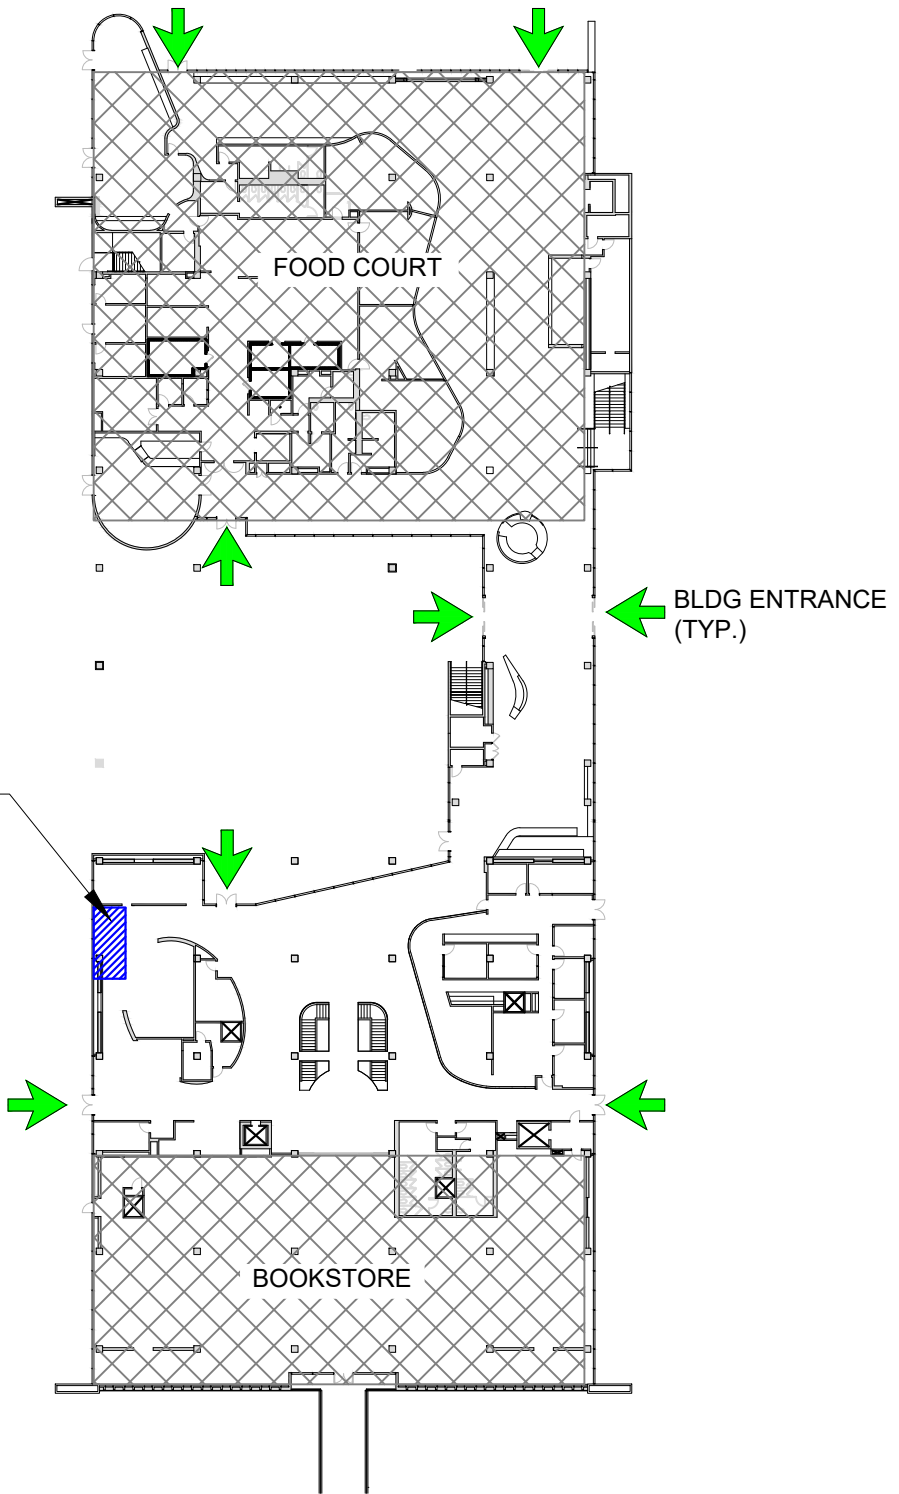

FACILITIES SERVICES
1000 E. VICTORIA ST
CARSON, CA, 90747
TEL: 310-243-3804

LOCATION:

CSUDH

PROJECT:

**LACTATION
ROOM
LOCATIONS**

DRAWN BY:
N. DOTI

APPROVED
BY:

DATE:
02/2023

SCALE:
NOT TO SCALE

REVISION #/DATE:

SHEET #:

04

FACILITIES SERVICES
1000 E. VICTORIA ST
CARSON, CA, 90747
TEL: 310-243-3804

LOCATION:

CSUDH

PROJECT:

**LACTATION ROOM
ROOM
LOCATIONS**

DRAWN BY:
N. DOTI

APPROVED
BY:


DATE:
02/2023

SCALE:
NOT TO SCALE

REVISION #/DATE:

SHEET #:

05

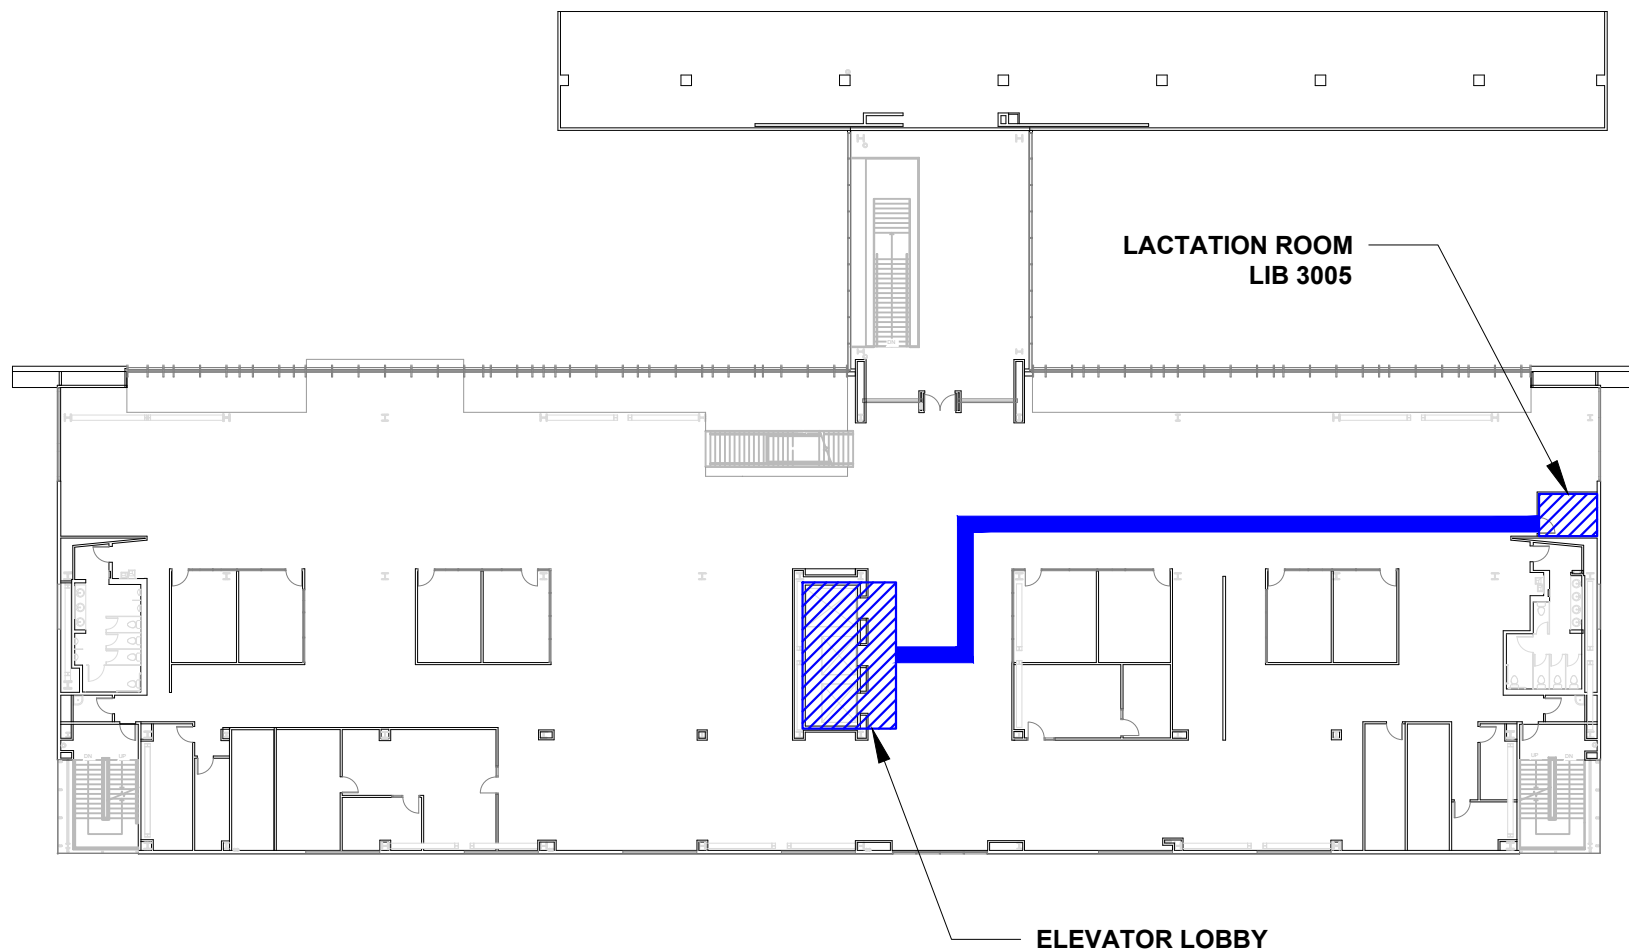

LIBRARY ADDITION - 3RD FLOOR



FACILITIES SERVICES
1000 E. VICTORIA ST
CARSON, CA, 90747
TEL: 310-243-3804

LOCATION:

CSUDH

PROJECT:

**LACTATION ROOM
ROOM
LOCATIONS**

DRAWN BY:
N. DOTTI

APPROVED
BY:


DATE:
02/2023

SCALE:
NOT TO SCALE

REVISION #/DATE:

SHEET #:

06

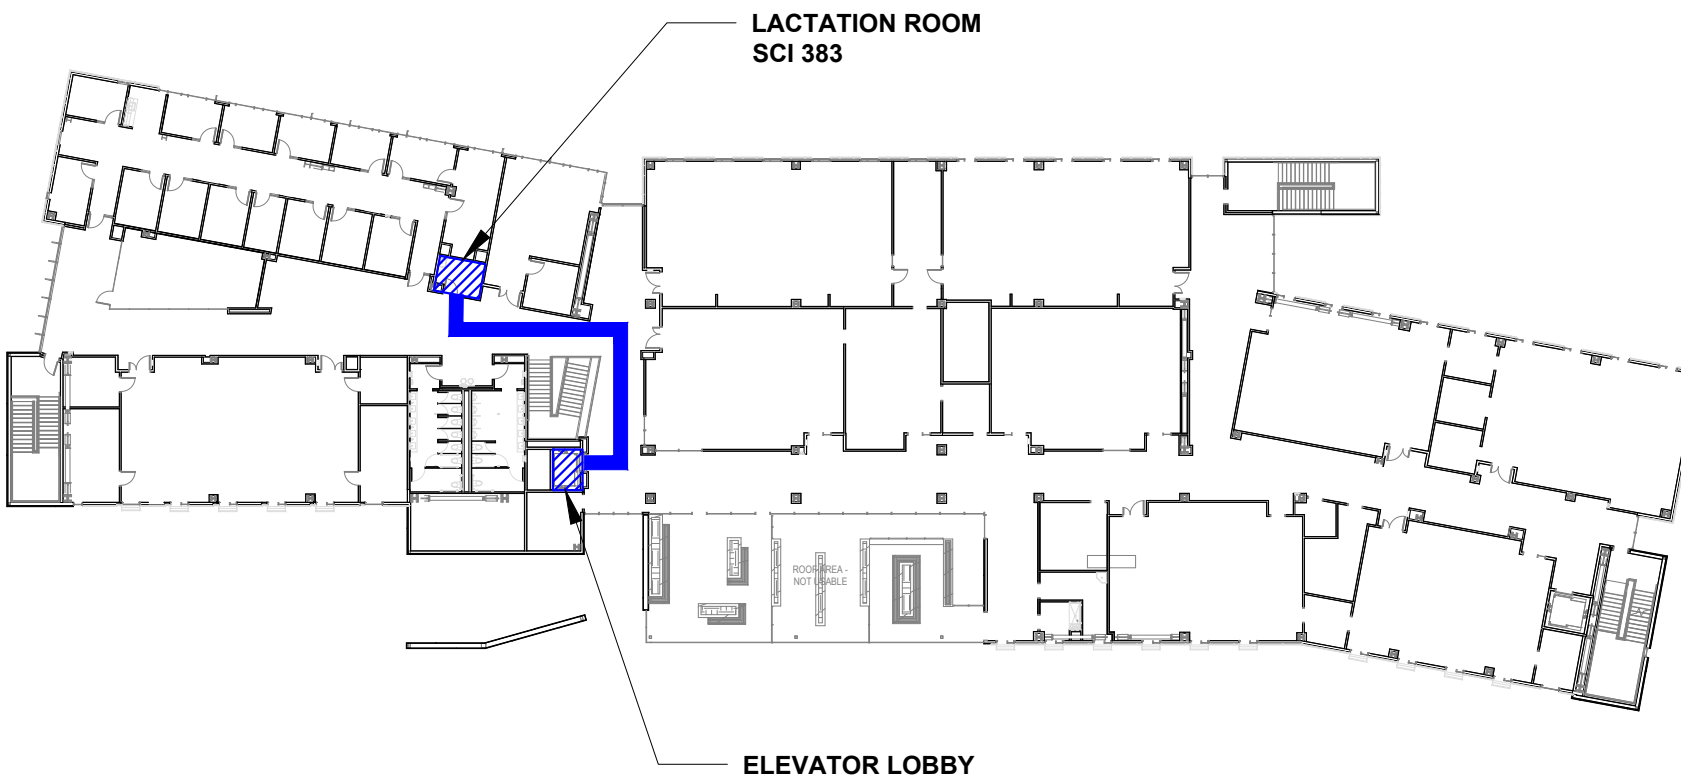

LIBRARY ADDITION - 3RD FLOOR

